



FASADE MOT NORD - VEST

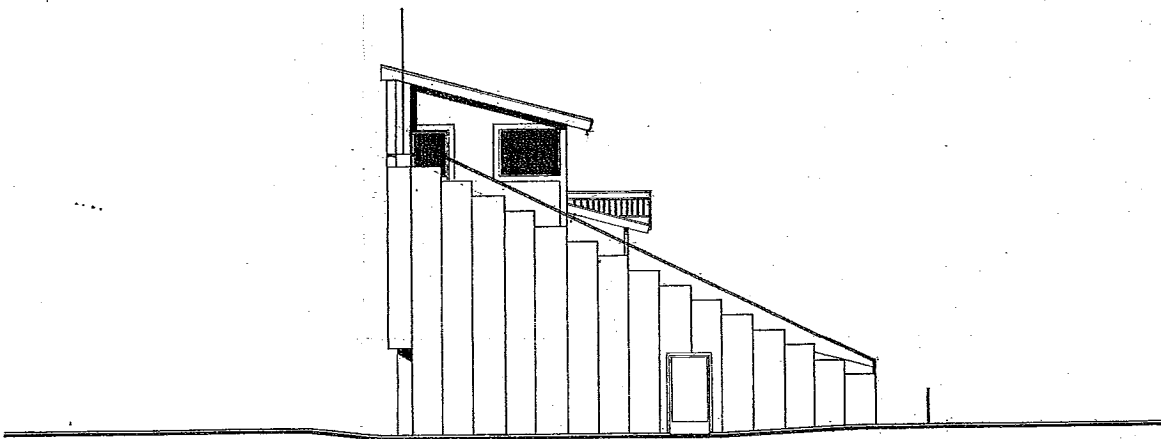

GAVLFASADE

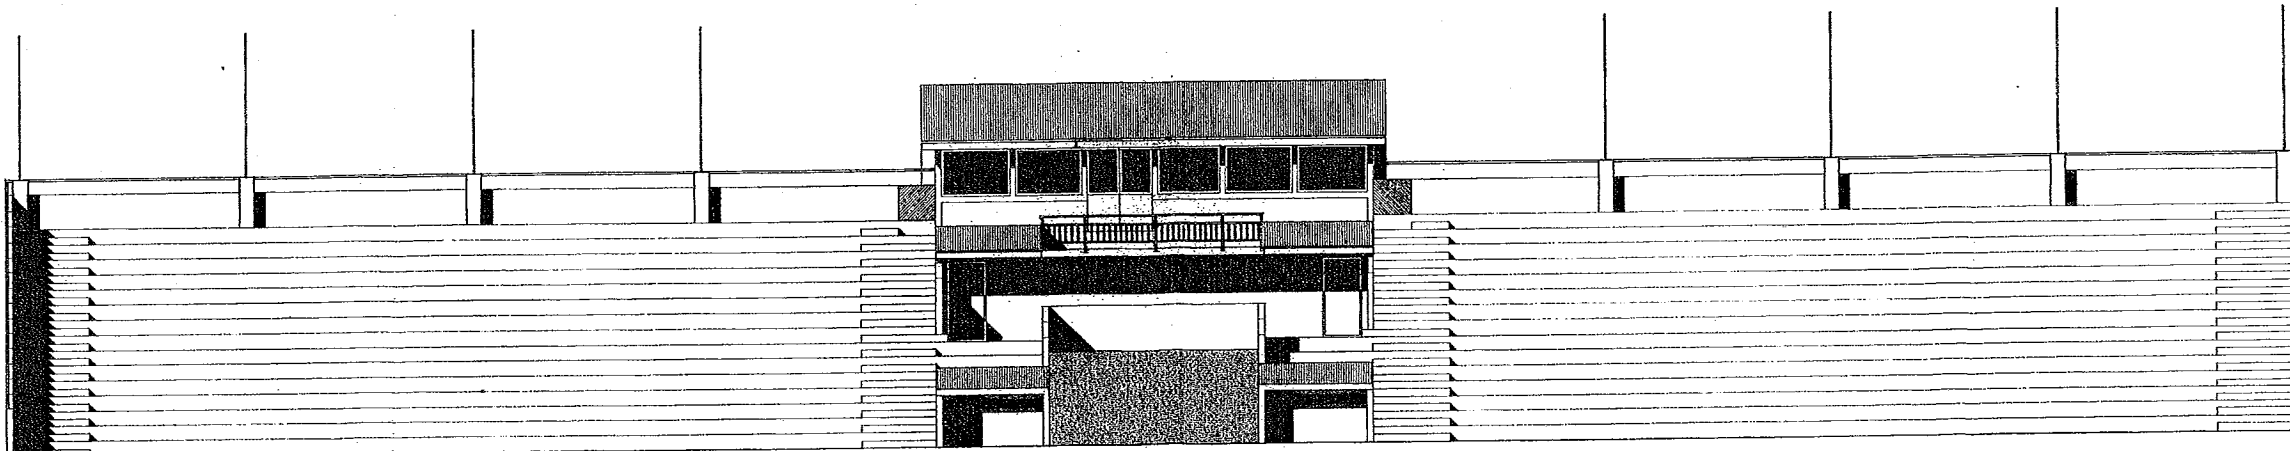

FASADE MOT SÖR-ÖST

SANDNES STADION - TRIBUNE OG GARDEIROBBEANLEGG

1168/85
 27/8.85
 20/39

BYGGHERR: SANDNES KOMMUNE		REV. 18. 6. 85.
FASADER		REV. 21-5-85.
MÅL: 1:100	DATE: 29.06.85	03
TEGNET:		
A/s Block Berge Bygg		TEGN. NR.:
N - 4062 Klepp - telefon 04 - 42 33 33		

ARKITEKONTORET MURU & DJØNNE MUAL
 MEIERIGT 9, 4340 BRYNE TLF. (04) 48 33 29